



SOUTH ELEVATION
SCALE 3/8" = 1'-0"

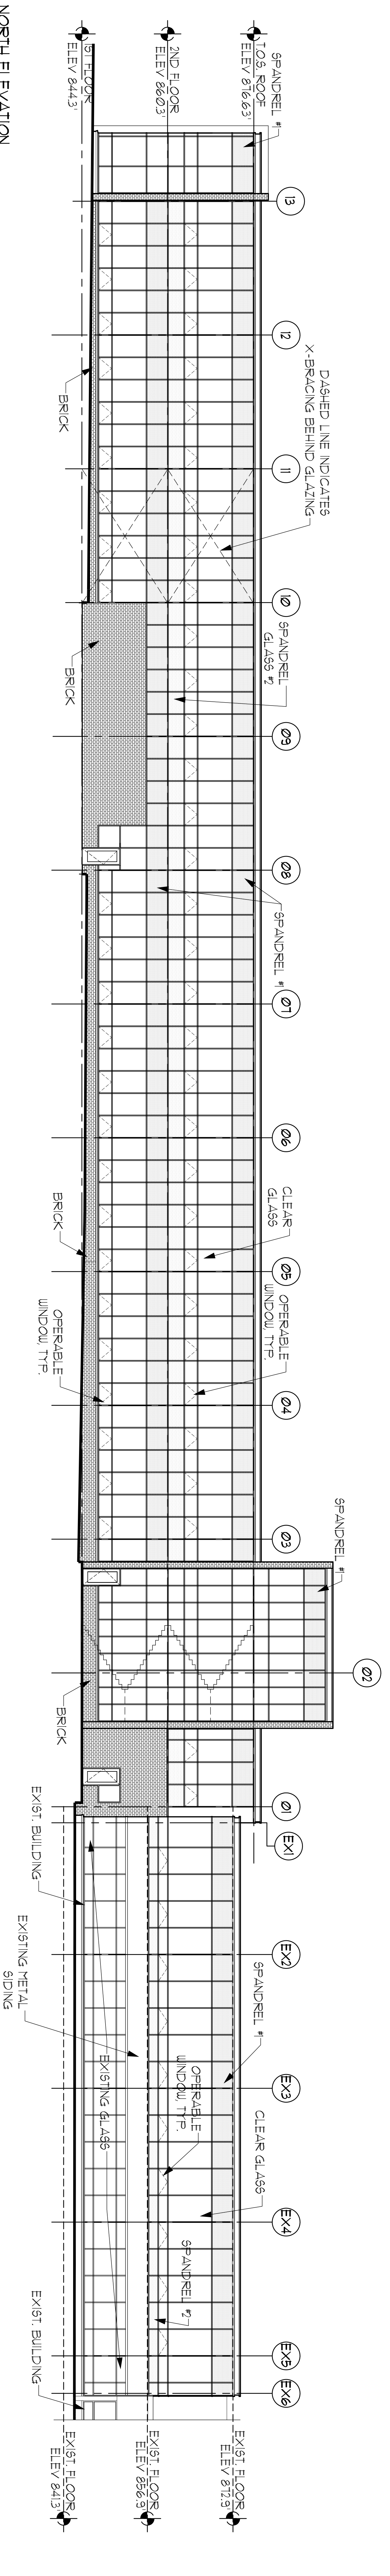

NORTH ELEVATION
SCALE 3/8" = 1'-0"

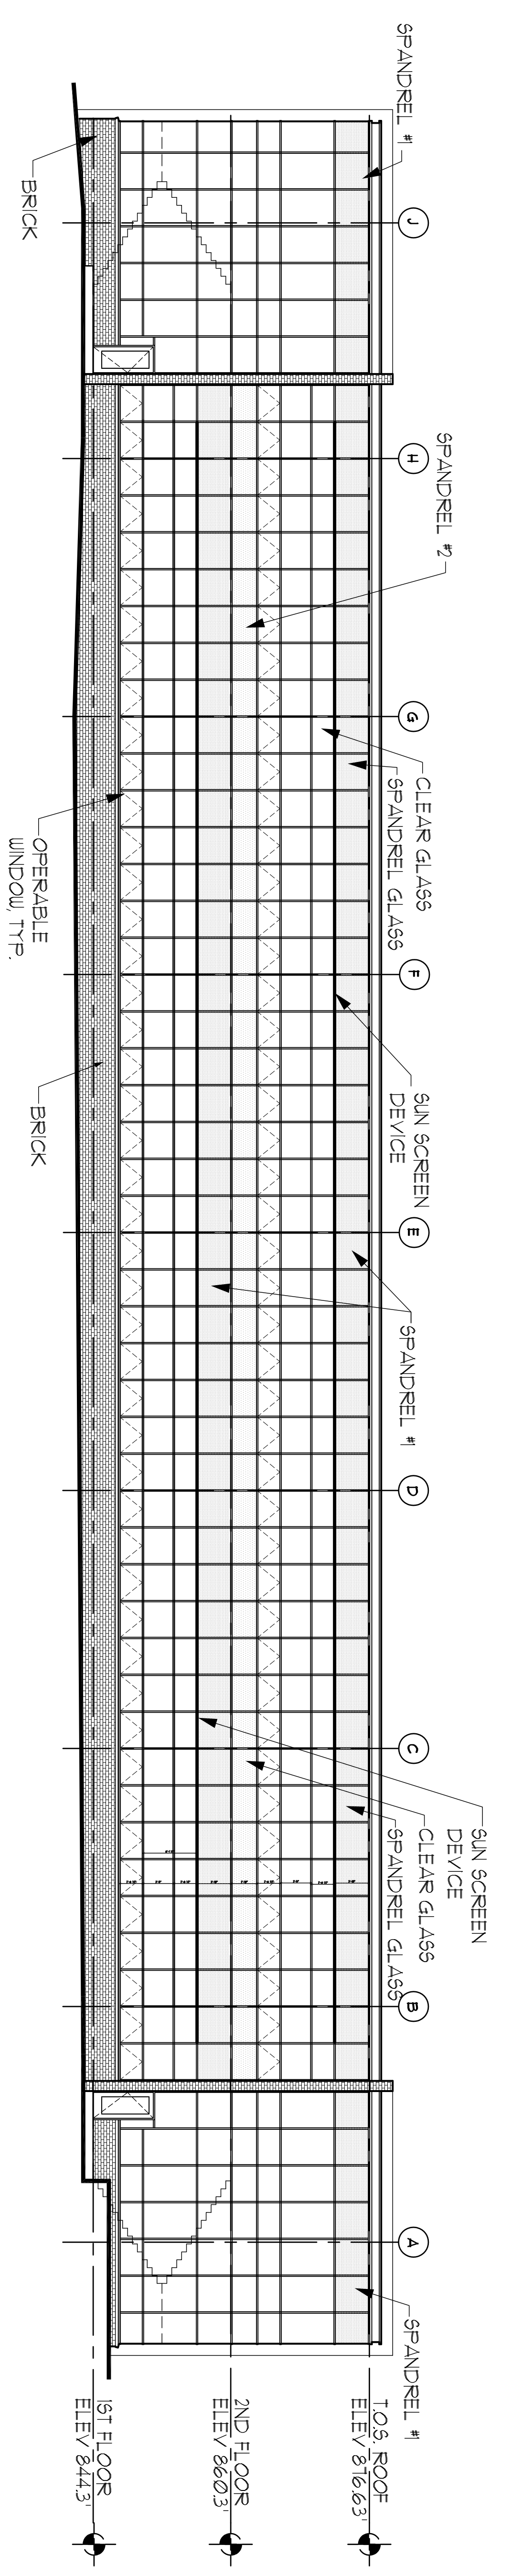

EAST ELEVATION
SCALE 3/8" = 1'-0"